


|  |  |  |  |  |
|--|--|--|--|--|
| PROJECT: <b>Garcia Properties</b><br>LOCATION: <b>4565 Stevens Creek Blvd., Santa Clara, CA</b><br>PROJECT NUMBER: <b>06OT.04355.00</b>  |  | WELL / PROBEHOLE / BOREHOLE NO:<br><div style="text-align: center; font-size: 1.2em; font-weight: bold;">MW-1</div> PAGE 1 OF 2  |  |  |
| DRILLING: STARTED <b>7/6/06</b> COMPLETED: <b>7/6/06</b><br>INSTALLATION: STARTED <b>7/6/06</b> COMPLETED: <b>7/6/06</b><br>DRILLING COMPANY: <b>Cascade</b><br>DRILLING EQUIPMENT: <b>CME 75+</b><br>DRILLING METHOD: <b>8" hollow stem auger</b><br>SAMPLING EQUIPMENT: <b>Cal-mod Split Spoon</b> |  | NORTHING (ft): <b>1,943,623</b> EASTING (ft): <b>6,130,600</b><br>LATITUDE: LONGITUDE:<br>GROUND ELEV (ft): <b>29.5</b> <b>7/6/06</b> TOC ELEV (ft): <b>144.11</b><br>INITIAL DTW (ft): <b>30.5</b> <b>7/6/06</b> BOREHOLE DEPTH (ft): <b>41.5</b><br>STATIC DTW (ft): <b>30.5</b> <b>7/6/06</b> WELL DEPTH (ft): <b>40.0</b><br>WELL CASING DIAMETER (in): <b>2</b> BOREHOLE DIAMETER (in):<br>LOGGED BY: <b>Robitaille</b> CHECKED BY: <b>Chris Strong</b> |  |  |

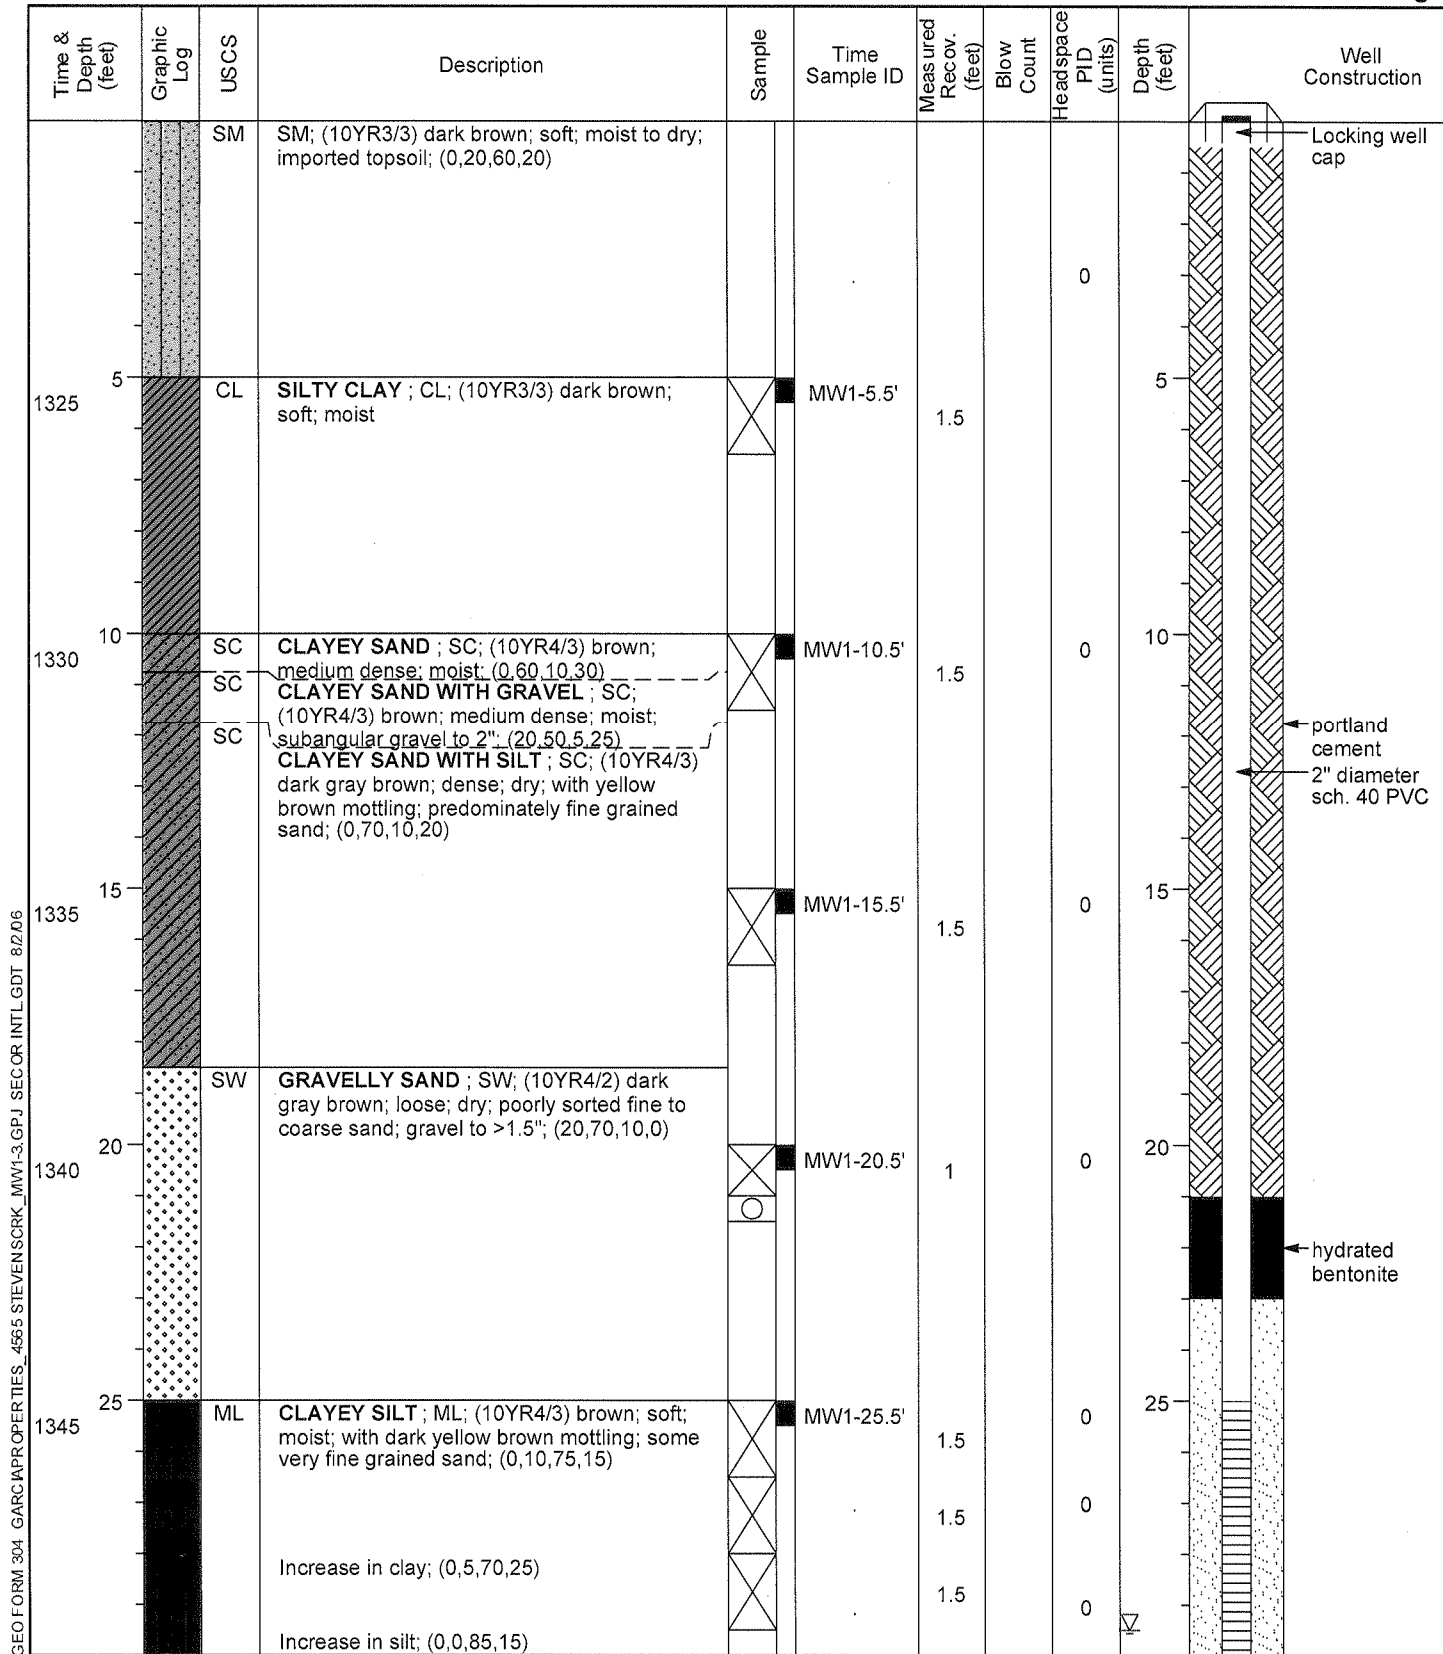

|  |  |   |  |
|--|--|---|--|
| PROJECT: <b>Garcia Properties</b><br>LOCATION: <b>4565 Stevens Creek Blvd., Santa Clara, CA</b><br>PROJECT NUMBER: <b>06OT.04355.00</b>  |  | WELL / PROBEHOLE / BOREHOLE NO:<br><div style="text-align: center; font-size: 1.2em; font-weight: bold;">MW-1</div> PAGE 2 OF 2 <div style="text-align: right; font-weight: bold;">SECOR</div>                          |  |
| DRILLING: STARTED <b>7/6/06</b><br>INSTALLATION: STARTED <b>7/6/06</b><br>DRILLING COMPANY: <b>Cascade</b><br>DRILLING EQUIPMENT: <b>CME 75+</b><br>DRILLING METHOD: <b>8" hollow stem auger</b><br>SAMPLING EQUIPMENT: <b>Cal-mod Split Spoon</b> | COMPLETED: <b>7/6/06</b><br>COMPLETED: <b>7/6/06</b> | NORTHING (ft): <b>1,943,623</b><br>LATITUDE:<br>GROUND ELEV (ft):<br>INITIAL DTW (ft): <b>29.5 7/6/06</b><br>STATIC DTW (ft): <b>30.5 7/6/06</b><br>WELL CASING DIAMETER (in): <b>2</b><br>LOGGED BY: <b>Robitaille</b> | EASTING (ft): <b>6,130,600</b><br>LONGITUDE:<br>TOC ELEV (ft): <b>144.11</b><br>BOREHOLE DEPTH (ft): <b>41.5</b><br>WELL DEPTH (ft): <b>40.0</b><br>BOREHOLE DIAMETER (in):<br>CHECKED BY: <b>Chris Strong</b> |

| Time & Depth (feet) | Graphic Log | USCS | Description   | Sample | Time Sample ID | Measured Recov. (feet) | Blow Count | Headspace PID (units) | Depth (feet) | Well Construction   |
|---------------------|-------------|------|---|--------|----------------|------------------------|------------|-----------------------|--------------|---|
| 1350                |             |      |   |        | MW1-30'        | 1.5                    |            |                       |              |   |
| 35                  |             | ML   | Unable to get good PID readings due to high water vapor levels<br>SANDY SILT WITH GRAVEL ; ML;<br>(10YR4/3) brown; soft; wet; predominately fine grained sand; medium gravel;<br>(5,30,50,15) |        |                | 1.5                    |            |                       |              | #3 RMC sand<br>2" diameter sch. 40 PVC<br>0.020" slotted screen |
| 40                  |             | SW   | GRAVELLY SAND ; SW; (10YR4/2) dark grayish brown; loose; wet; very poorly sorted, fine to coarse sand; fine to medium gravel;<br>(45,55,0,0)  |        |                | 1.5                    |            |                       |              | Threaded end cap  |
| 1420                |             |      | Hole terminated at 41.5 feet.   |        |                |                        |            |                       |              |   |
| 45                  |             |      |   |        |                |                        |            |                       |              |   |
| 50                  |             |      |   |        |                |                        |            |                       |              |   |
| 55                  |             |      |   |        |                |                        |            |                       |              |   |

